


APPROVED:

Forest L. Jones 7-3-91
EXECUTIVE SECRETARY, CITY OF SALEM PLANNING COMMISSION DATE
John D. Abbott 7-3-91
CITY ENGINEER, CITY OF SALEM, VIRGINIA DATE

IN THE CLERK'S OFFICE OF THE CIRCUIT COURT OF
CITY OF SALEM, VIRGINIA, THIS PLAT WITH THE
CERTIFICATE OF ACKNOWLEDGMENT THERETO ANNEXED
IS ADMITTED TO RECORD ON July 5, 1991,
AT 1:21 O'CLOCK PM.
TESTEE: CHANCE CRAWFORD, CLERK

Kimberly A. Smith
DEPUTY CLERK

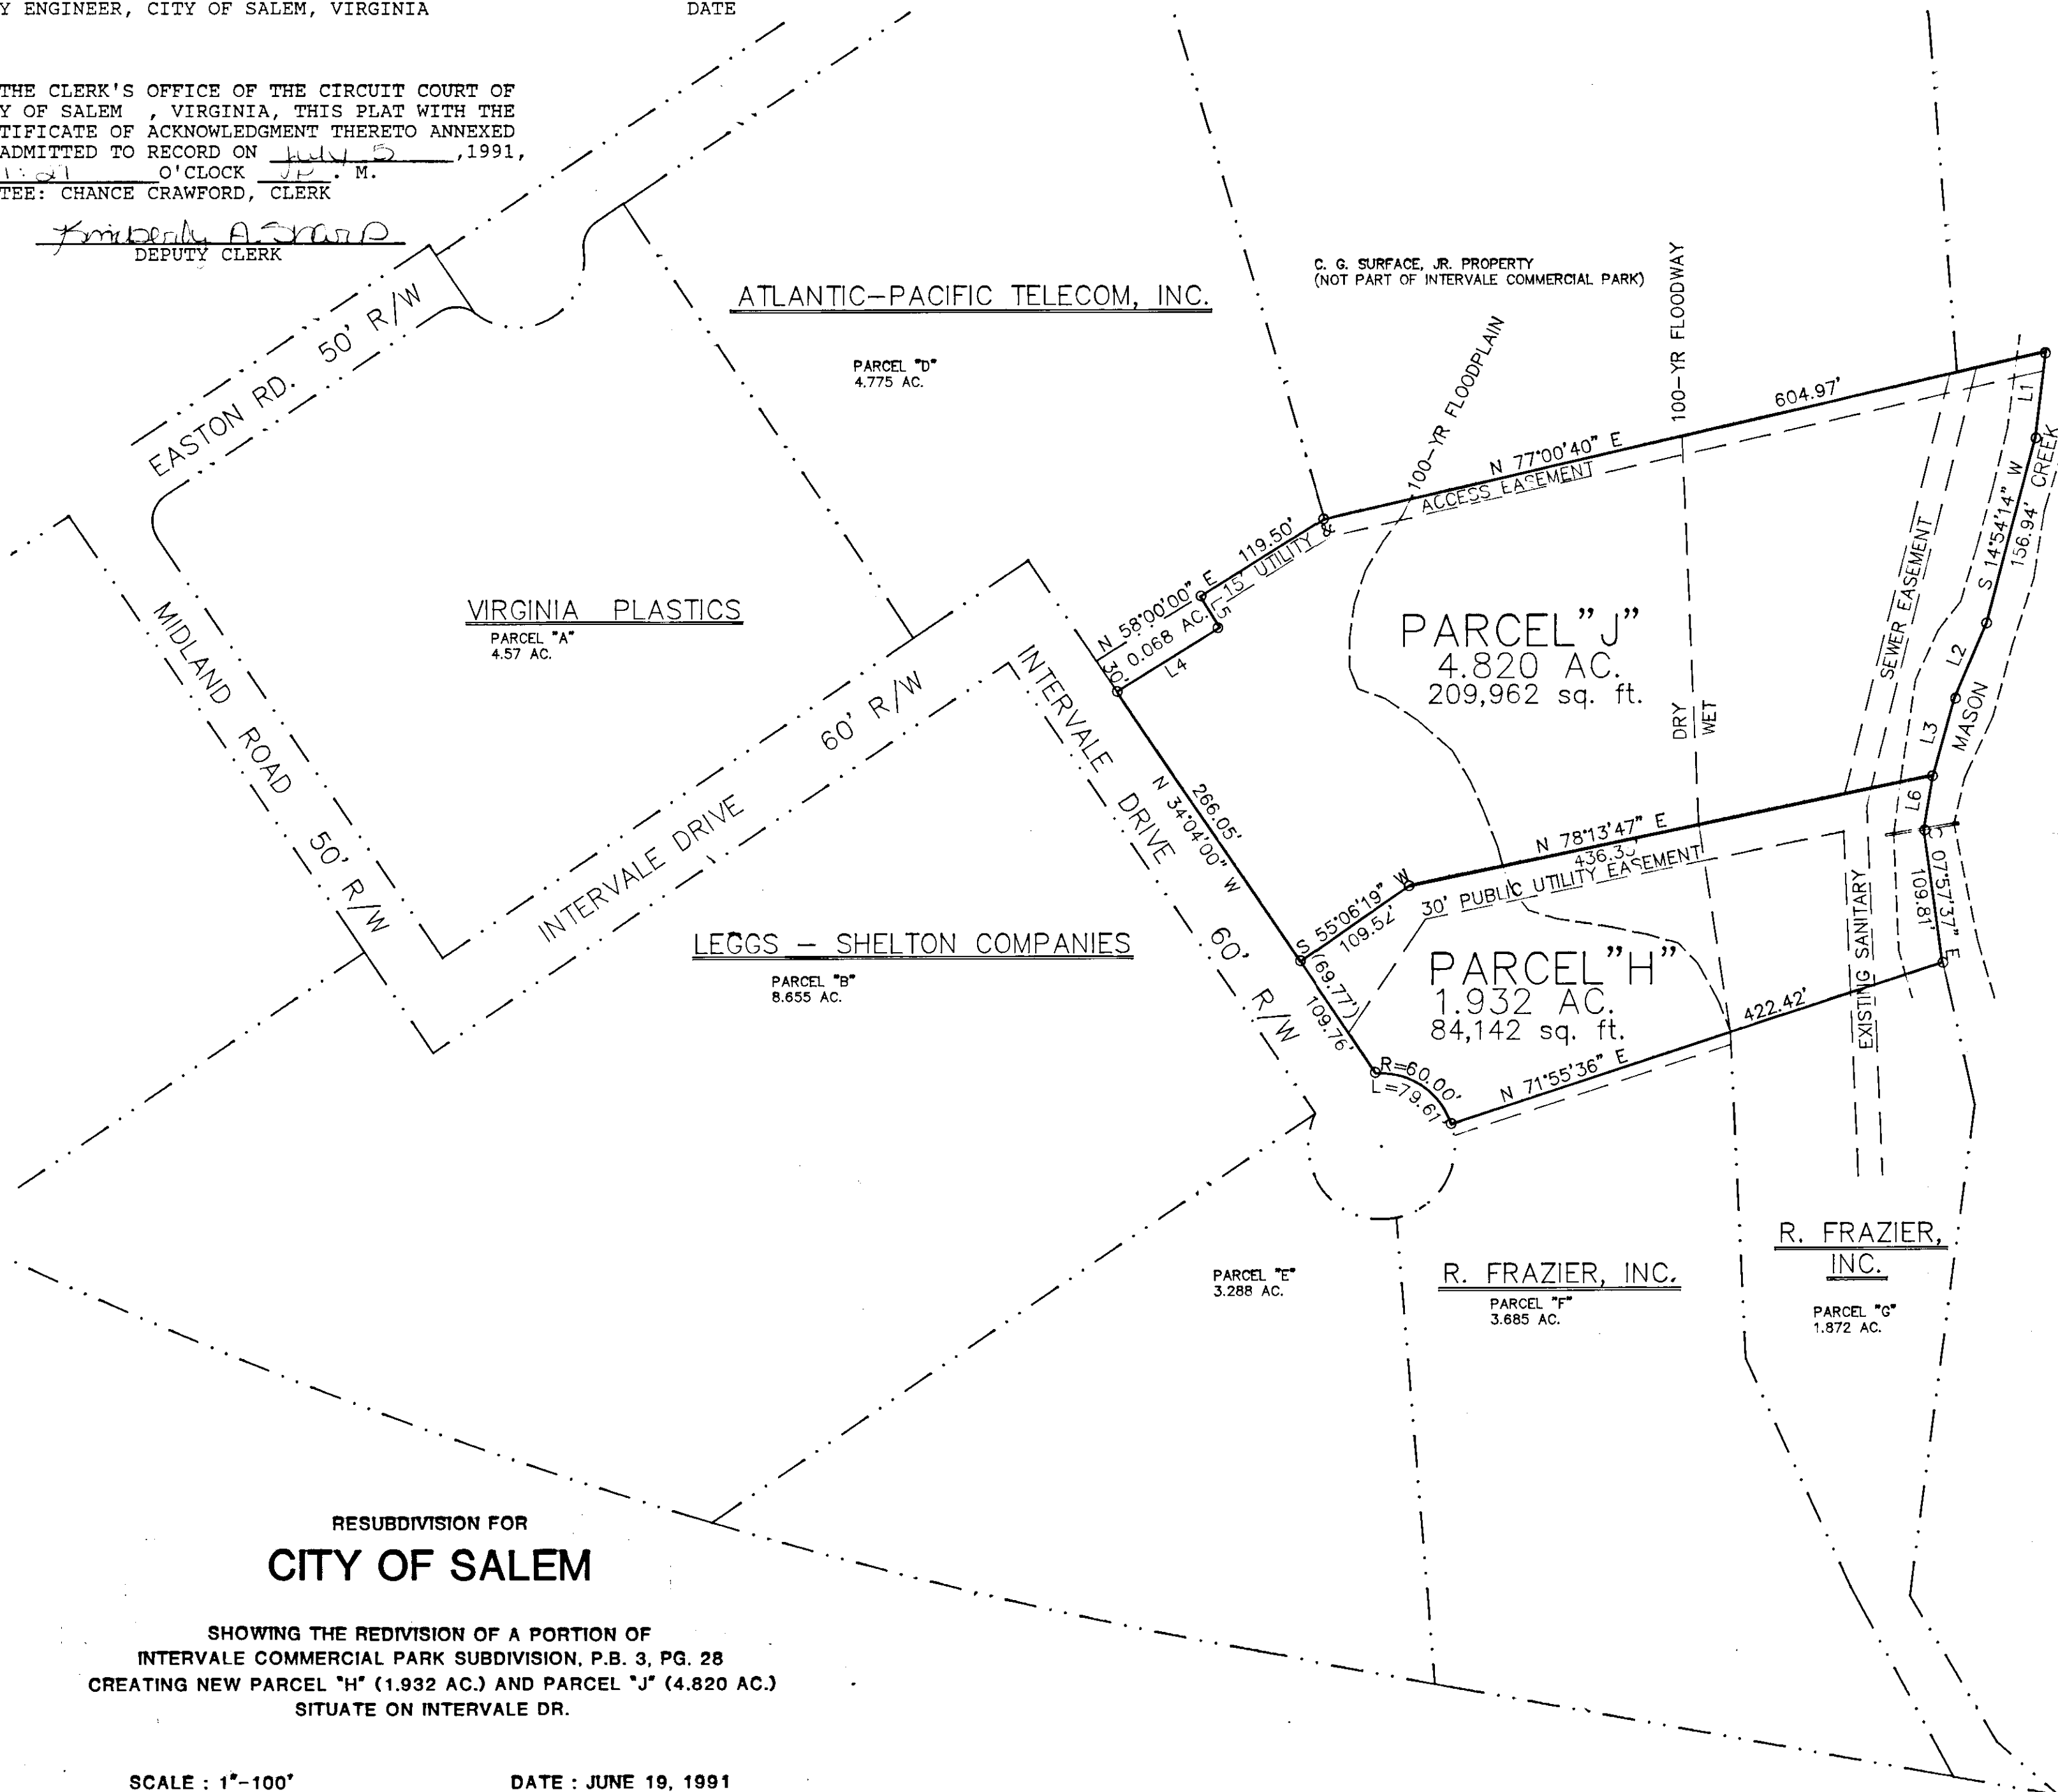

LINE	DIRECTION	DISTANCE
L1	S 07°00'45" W	70.90'
L2	S 23°26'06" W	66.40'
L3	S 15°25'31" W	65.29'
L4	S 58°00'00" W	98.92'
L5	S 32°00'00" E	30.00'
L6	S 10°05'15" W	44.73'

NOTES:

1. This plat is based on a current field survey.
2. This plat was prepared without the benefit of a current title report and there may exist encumbrances which affect the property not shown hereon.
3. Iron pins set at all corners, except for centerline of Mason Creek.
4. Parcel "H" and Parcel "J" shown hereon are within the limits of the 100 year flood boundary as shown on the FEMA flood boundary map. This determination is based on the flood boundary map and has not been verified by actual field elevations.
5. See plat of Intervale Commercial Park Subdivision by John D. Abbott, C.L.S., dated June 12, 1987 recorded in P.B. 4, Pg. 16.

This is a true and accurate survey to the best of my knowledge.

SIGNED: John D. Abbott
JOHN D. ABBOTT, P.E., C.L.S.

RESUBDIVISION FOR
CITY OF SALEM

SHOWING THE REDIVISION OF A PORTION OF
INTERVALE COMMERCIAL PARK SUBDIVISION, P.B. 3, PG. 28
CREATING NEW PARCEL "H" (1.932 AC.) AND PARCEL "J" (4.820 AC.)
SITUATE ON INTERVALE DR.

SCALE: 1"=100'

DATE: JUNE 19, 1991

BY: J. D. ABBOTT, C.L.S.
CITY OF SALEM, VA